

INDEX MAP 0' 300'

DATE: SEPT. 2009
 DRAWN BY: KJ
 SCALE: AS SHOWN
 REVIEWED BY: FMG
 PROJECT NO.:
 FILE:

DELAWARE ENGINEERING, P.C.
 CIVIL AND ENVIRONMENTAL ENGINEERING
 8-17 DIETZ STREET, SUITE 303, ONEONTA, NY 13820 - 607.452.8073
 28 MADISON AVENUE EXTENSION, ALBANY, NY 12203 - 518.452.1280
 6 TOWNSEND STREET, WALTON, NY 13856 - 607.865.9234

NO.	DATE	DESCRIPTION

McKOWNVILLE DRAINAGE SYSTEM
 TOWN OF GUILDERLAND, NY

CONCEPTUAL IMPROVEMENTS MAP

H:\Projects\Guilderland\McKownville storm sewer\McKownville.dwg\McKownville.dwg 6/7/2010 7:28:41 AM EDT

CONCEPTUAL McKOWNVILLE IMPROVEMENTS


0' 100'

LEGEND

20 HOUSE NUMBER
 Y DRAINAGE PROBLEMS (YES)

STATE UNIVERSITY

SHEET 1

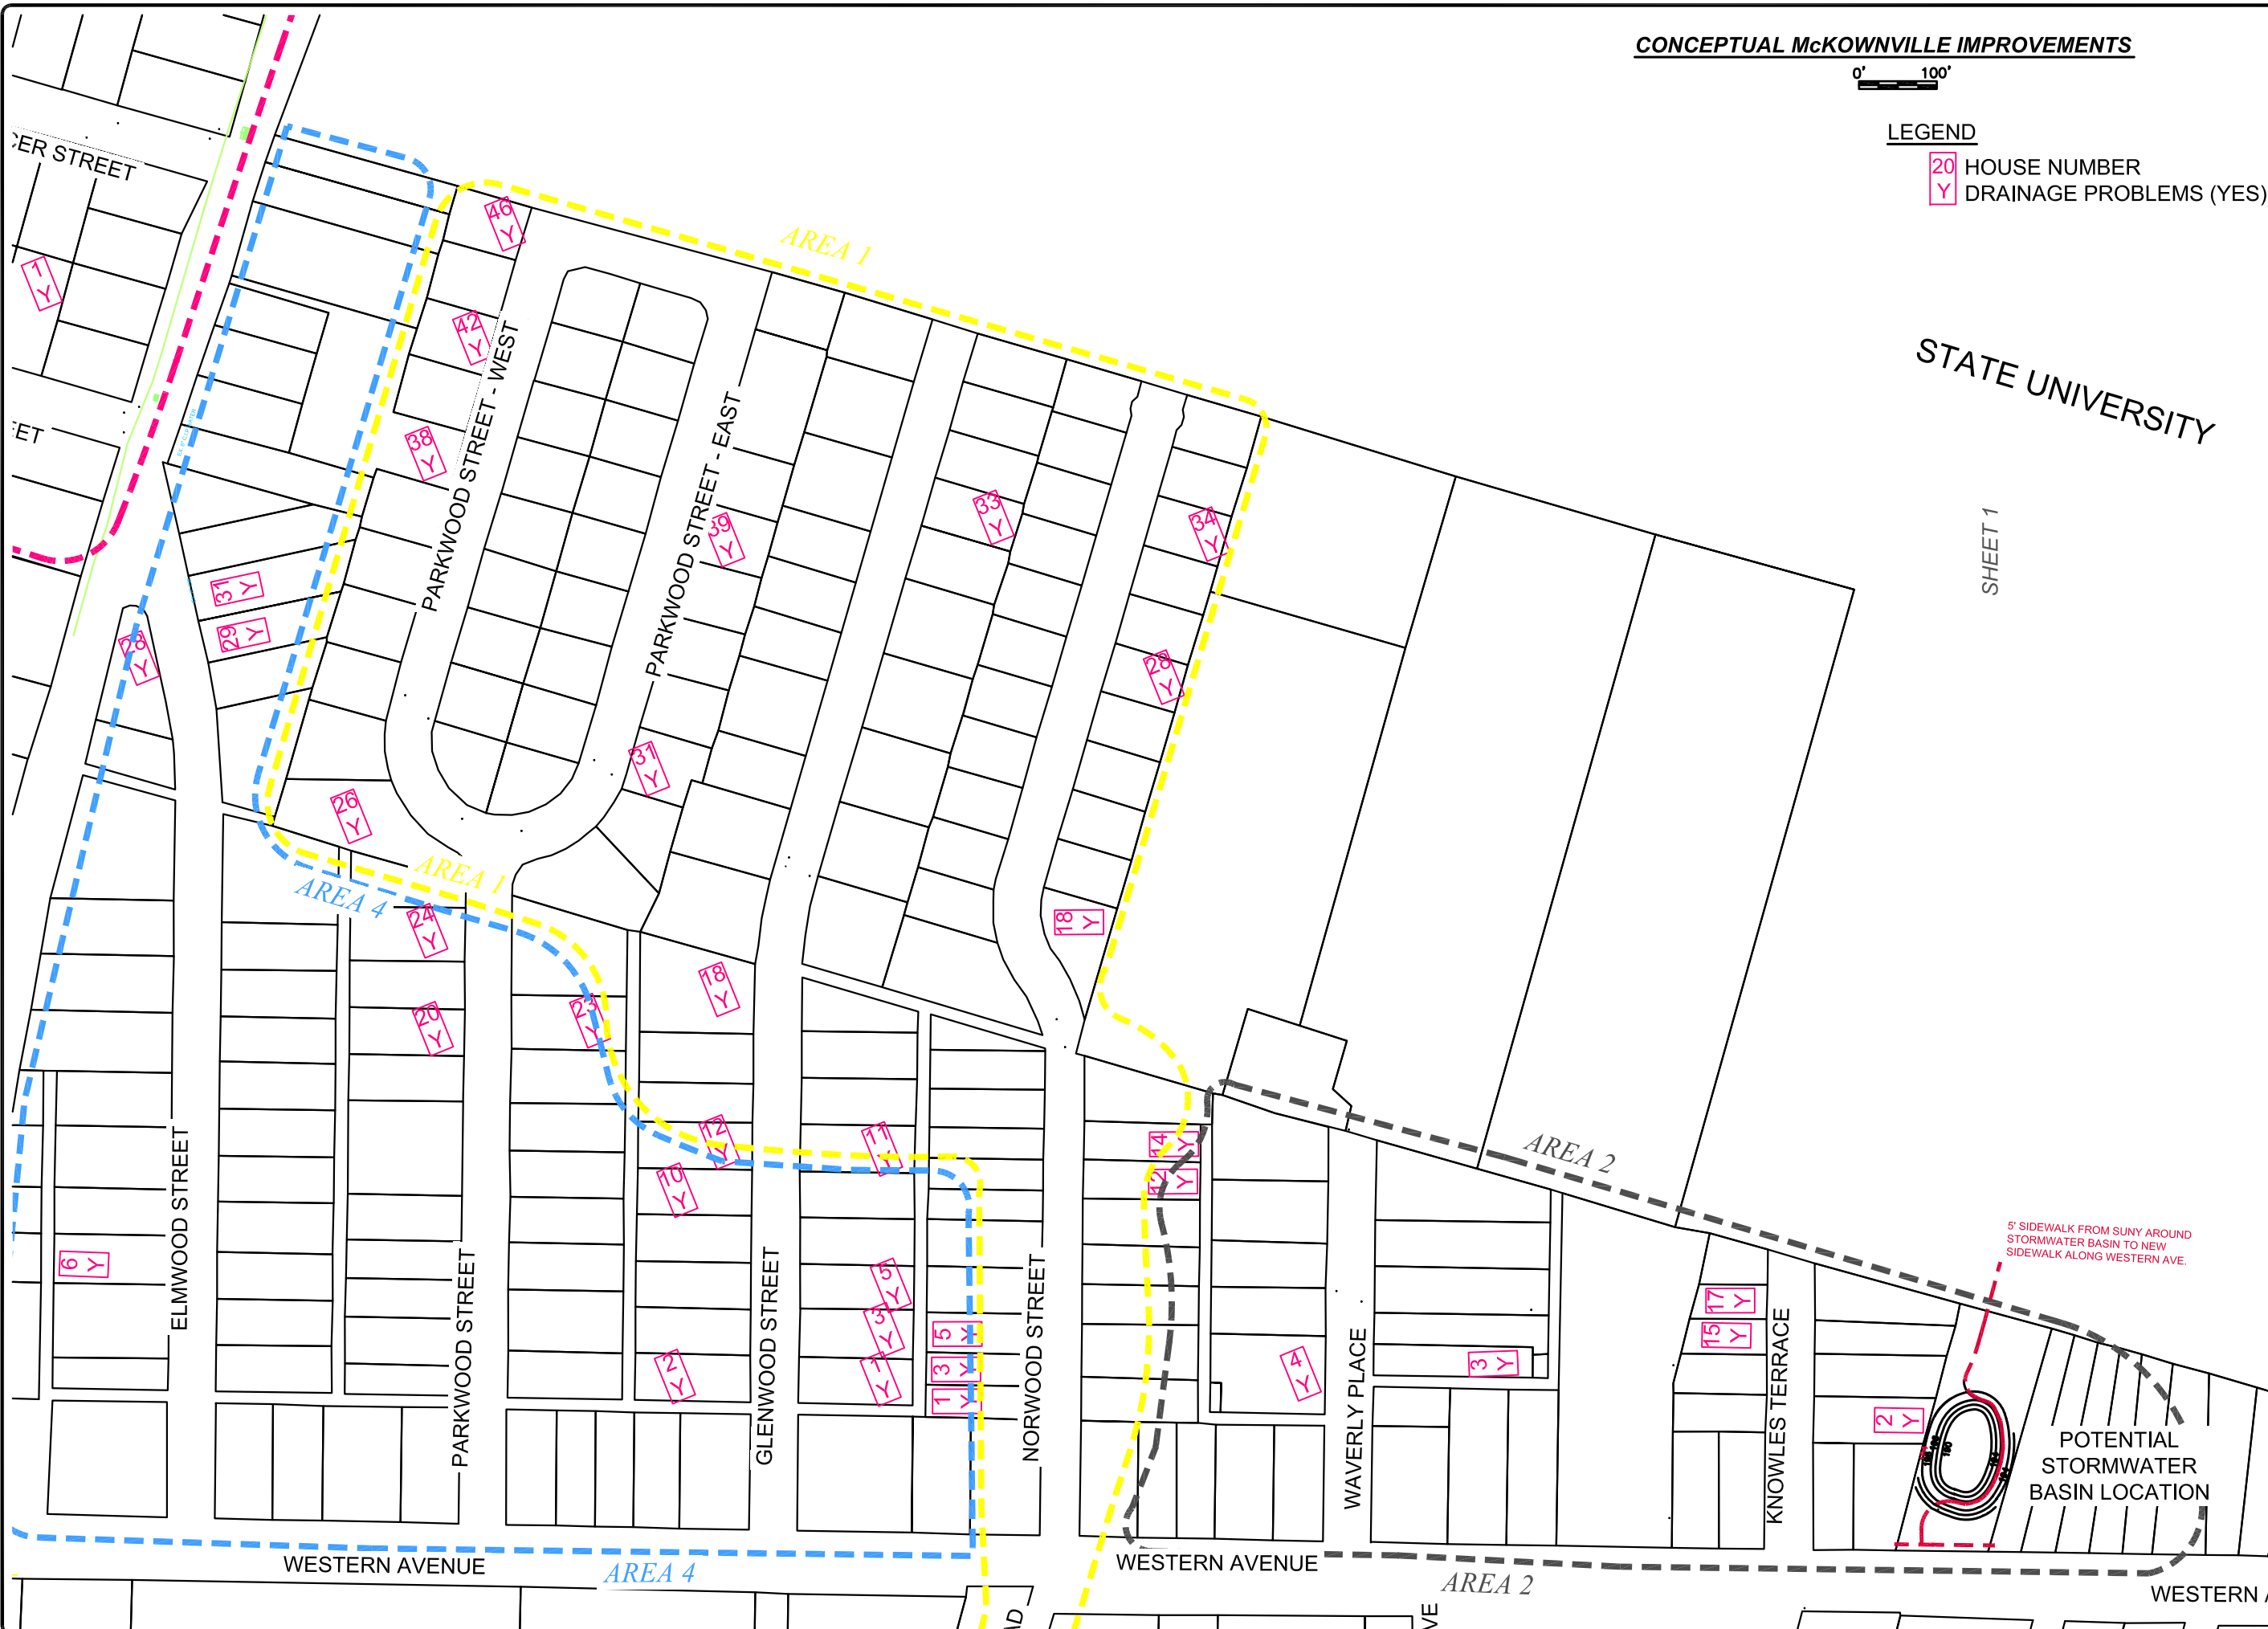


DATE: SEPT. 2009
 DRAWN BY:
 SCALE:
 REVIEWED BY:
 PROJECT NO.:
 FILE:

DELAWARE ENGINEERING, P.C.
 CIVIL AND ENVIRONMENTAL ENGINEERING
 8-12 DIETZ STREET, SUITE 303, ONEONTA, NY 13820 - 607.432.8073
 28 MADISON AVENUE EXTENSION, ALBANY, NY 12203 - 518.452.1290
 6 TOWNSEND STREET, WALTON, NY 13856 - 607.865.92354

NO.	DATE	REVISIONS DESCRIPTION

McKOWNVILLE DRAINAGE SYSTEM
 TOWN OF GUILDERLAND, NY

**CONCEPTUAL
 McKOWNVILLE
 IMPROVEMENTS**

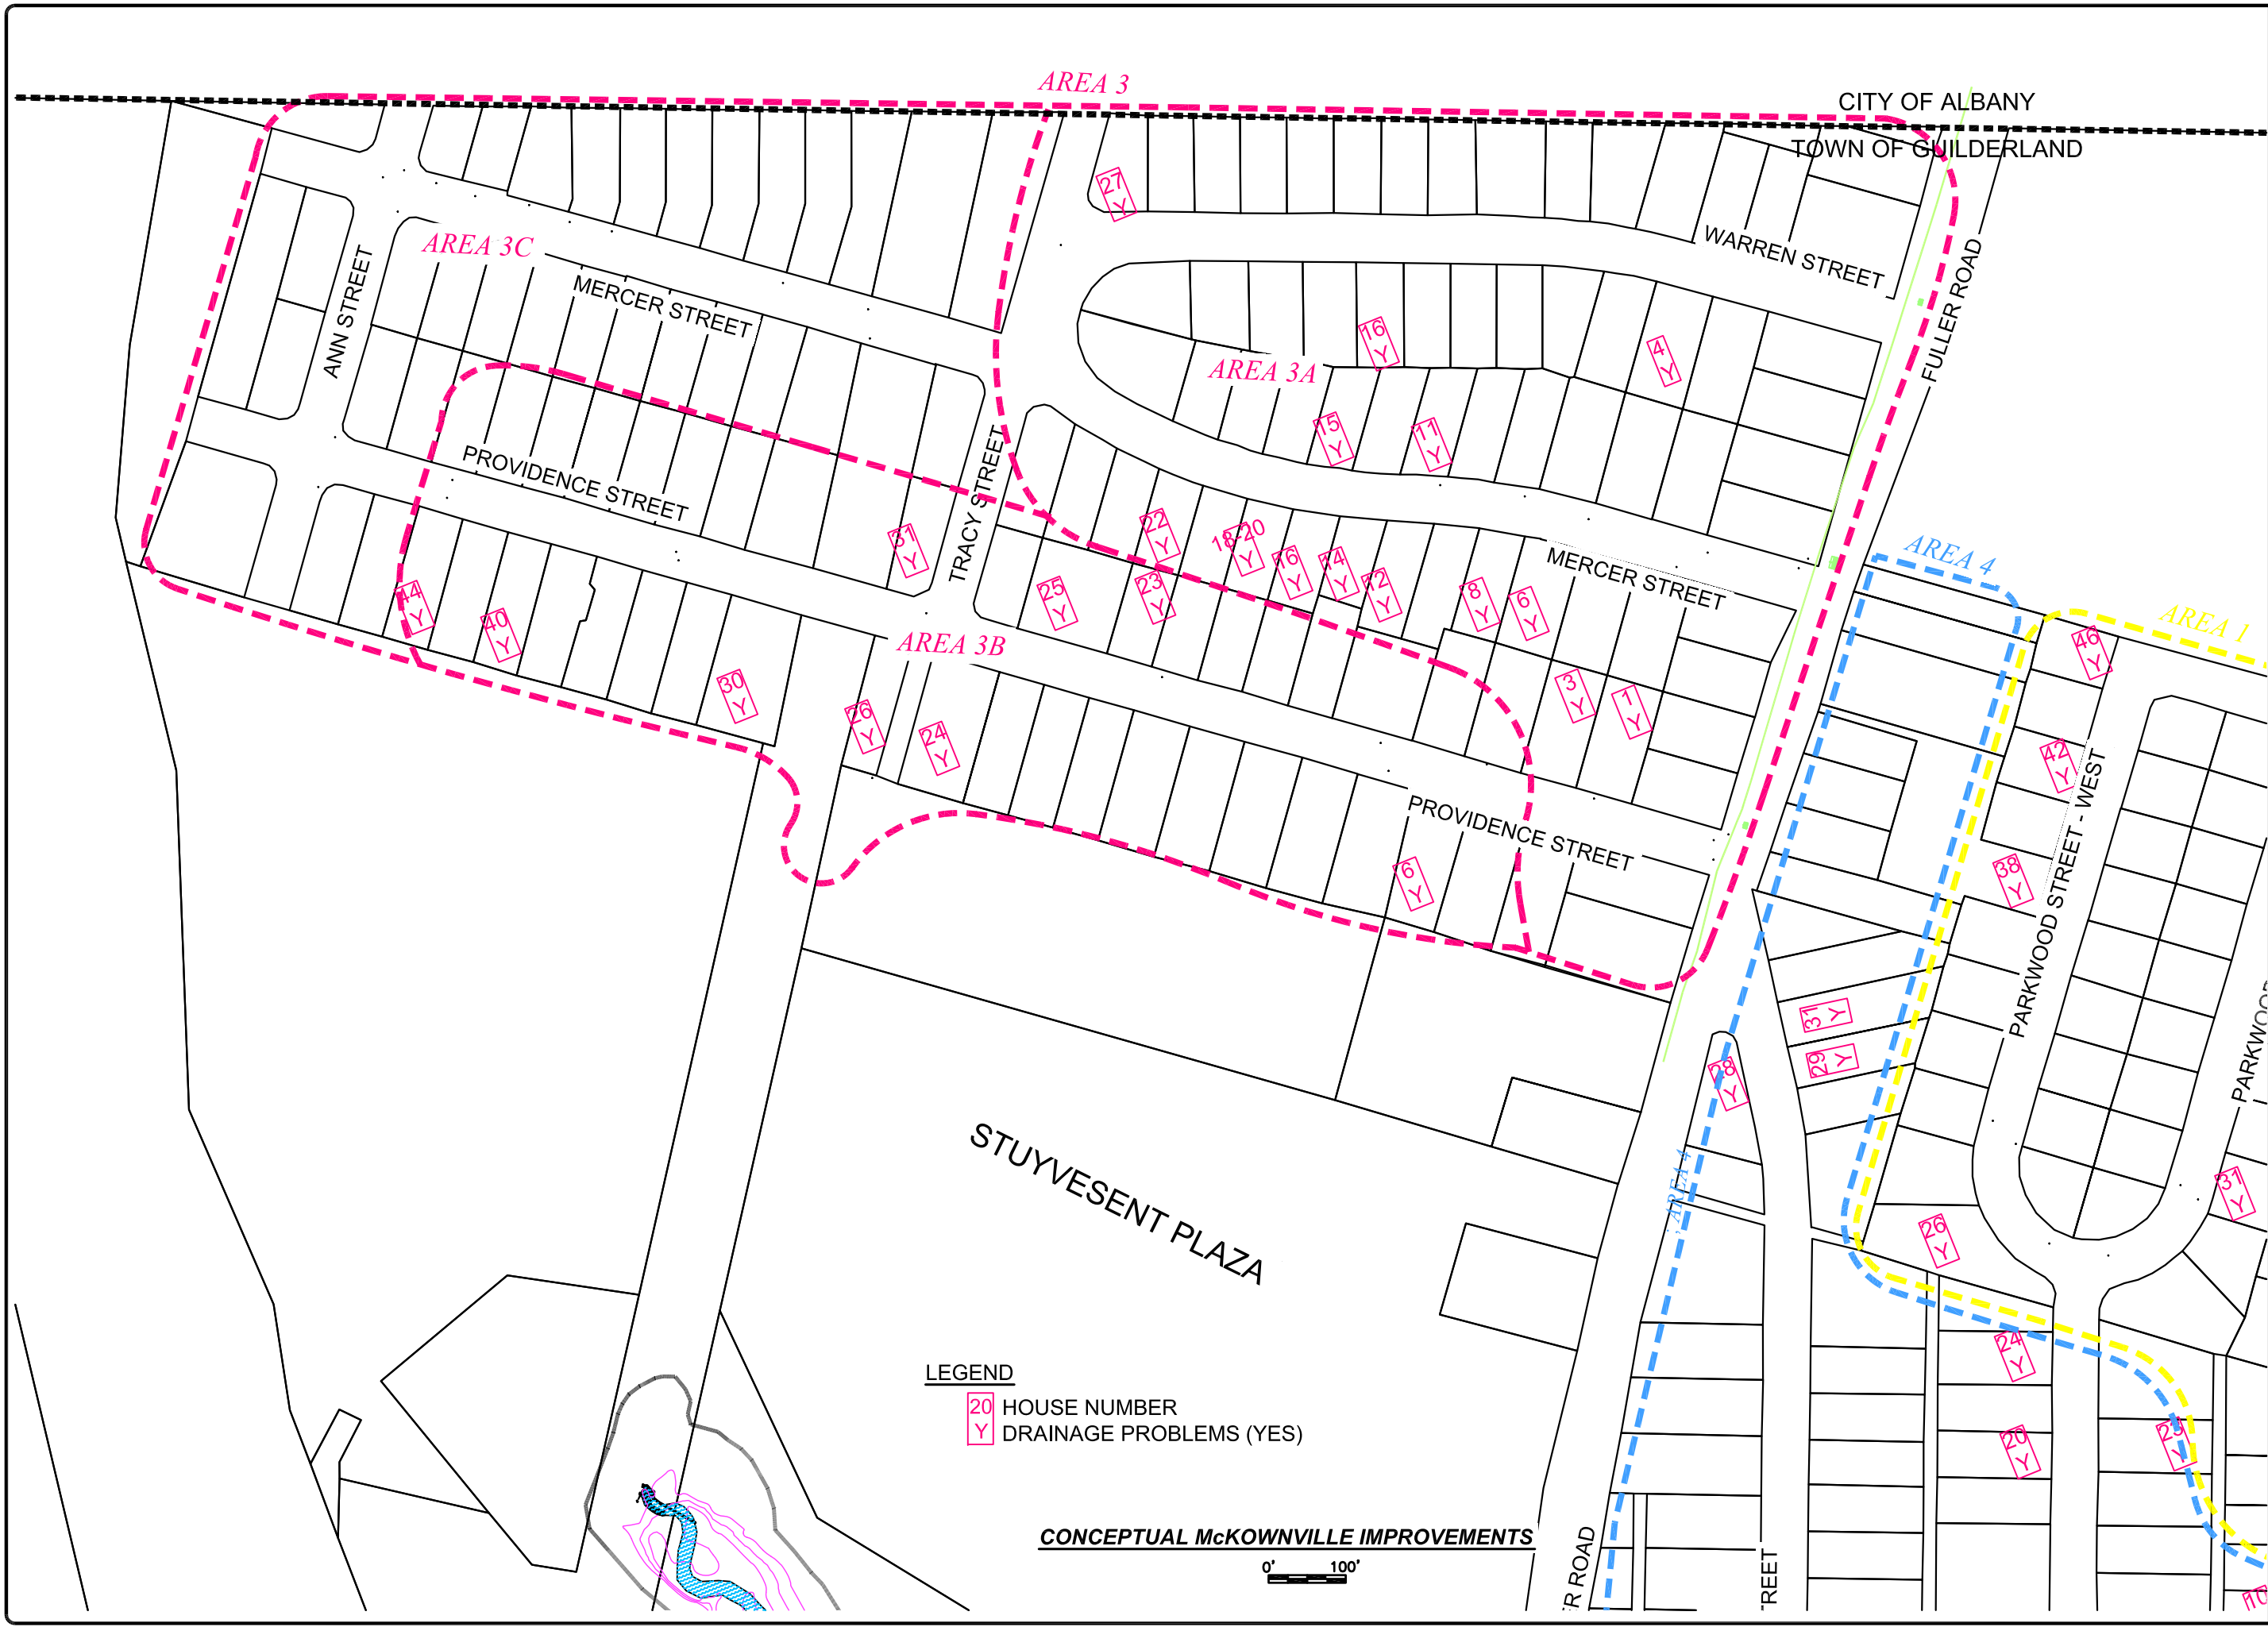

LEGEND
 [Pink box with house number and Y] HOUSE NUMBER
 DRAINAGE PROBLEMS (YES)

CONCEPTUAL McKOWNVILLE IMPROVEMENTS



SECT. 2008
 DATE: _____
 DRAWN BY: _____
 SCALE: _____
 REVIEWED BY: _____
 PROJECT NO.: _____
 FILE: _____


DELAWARE ENGINEERING, P.C.
 CIVIL AND ENVIRONMENTAL ENGINEERING
 8-12 DIETZ STREET, SUITE 303, ONEONTA, NY 13920-6074, 607.452.8073
 28 MADISON AVENUE EXTENSION, ALBANY, NY 12203-5118, 452.1290
 6 TOWNSEND STREET, WALTON, NY 13866-6074, 607.865.9234

NO.	DATE	REVISIONS DESCRIPTION

McKOWNVILLE DRAINAGE SYSTEM
 TOWN OF GUILDERLAND, NY

**CONCEPTUAL
 McKOWNVILLE
 IMPROVEMENTS**

H:\Projects\Guilderland\McKownville storm sewer\McKownville.dwg\McKownville.dwg 6/7/2010 7:28:41 AM EDT

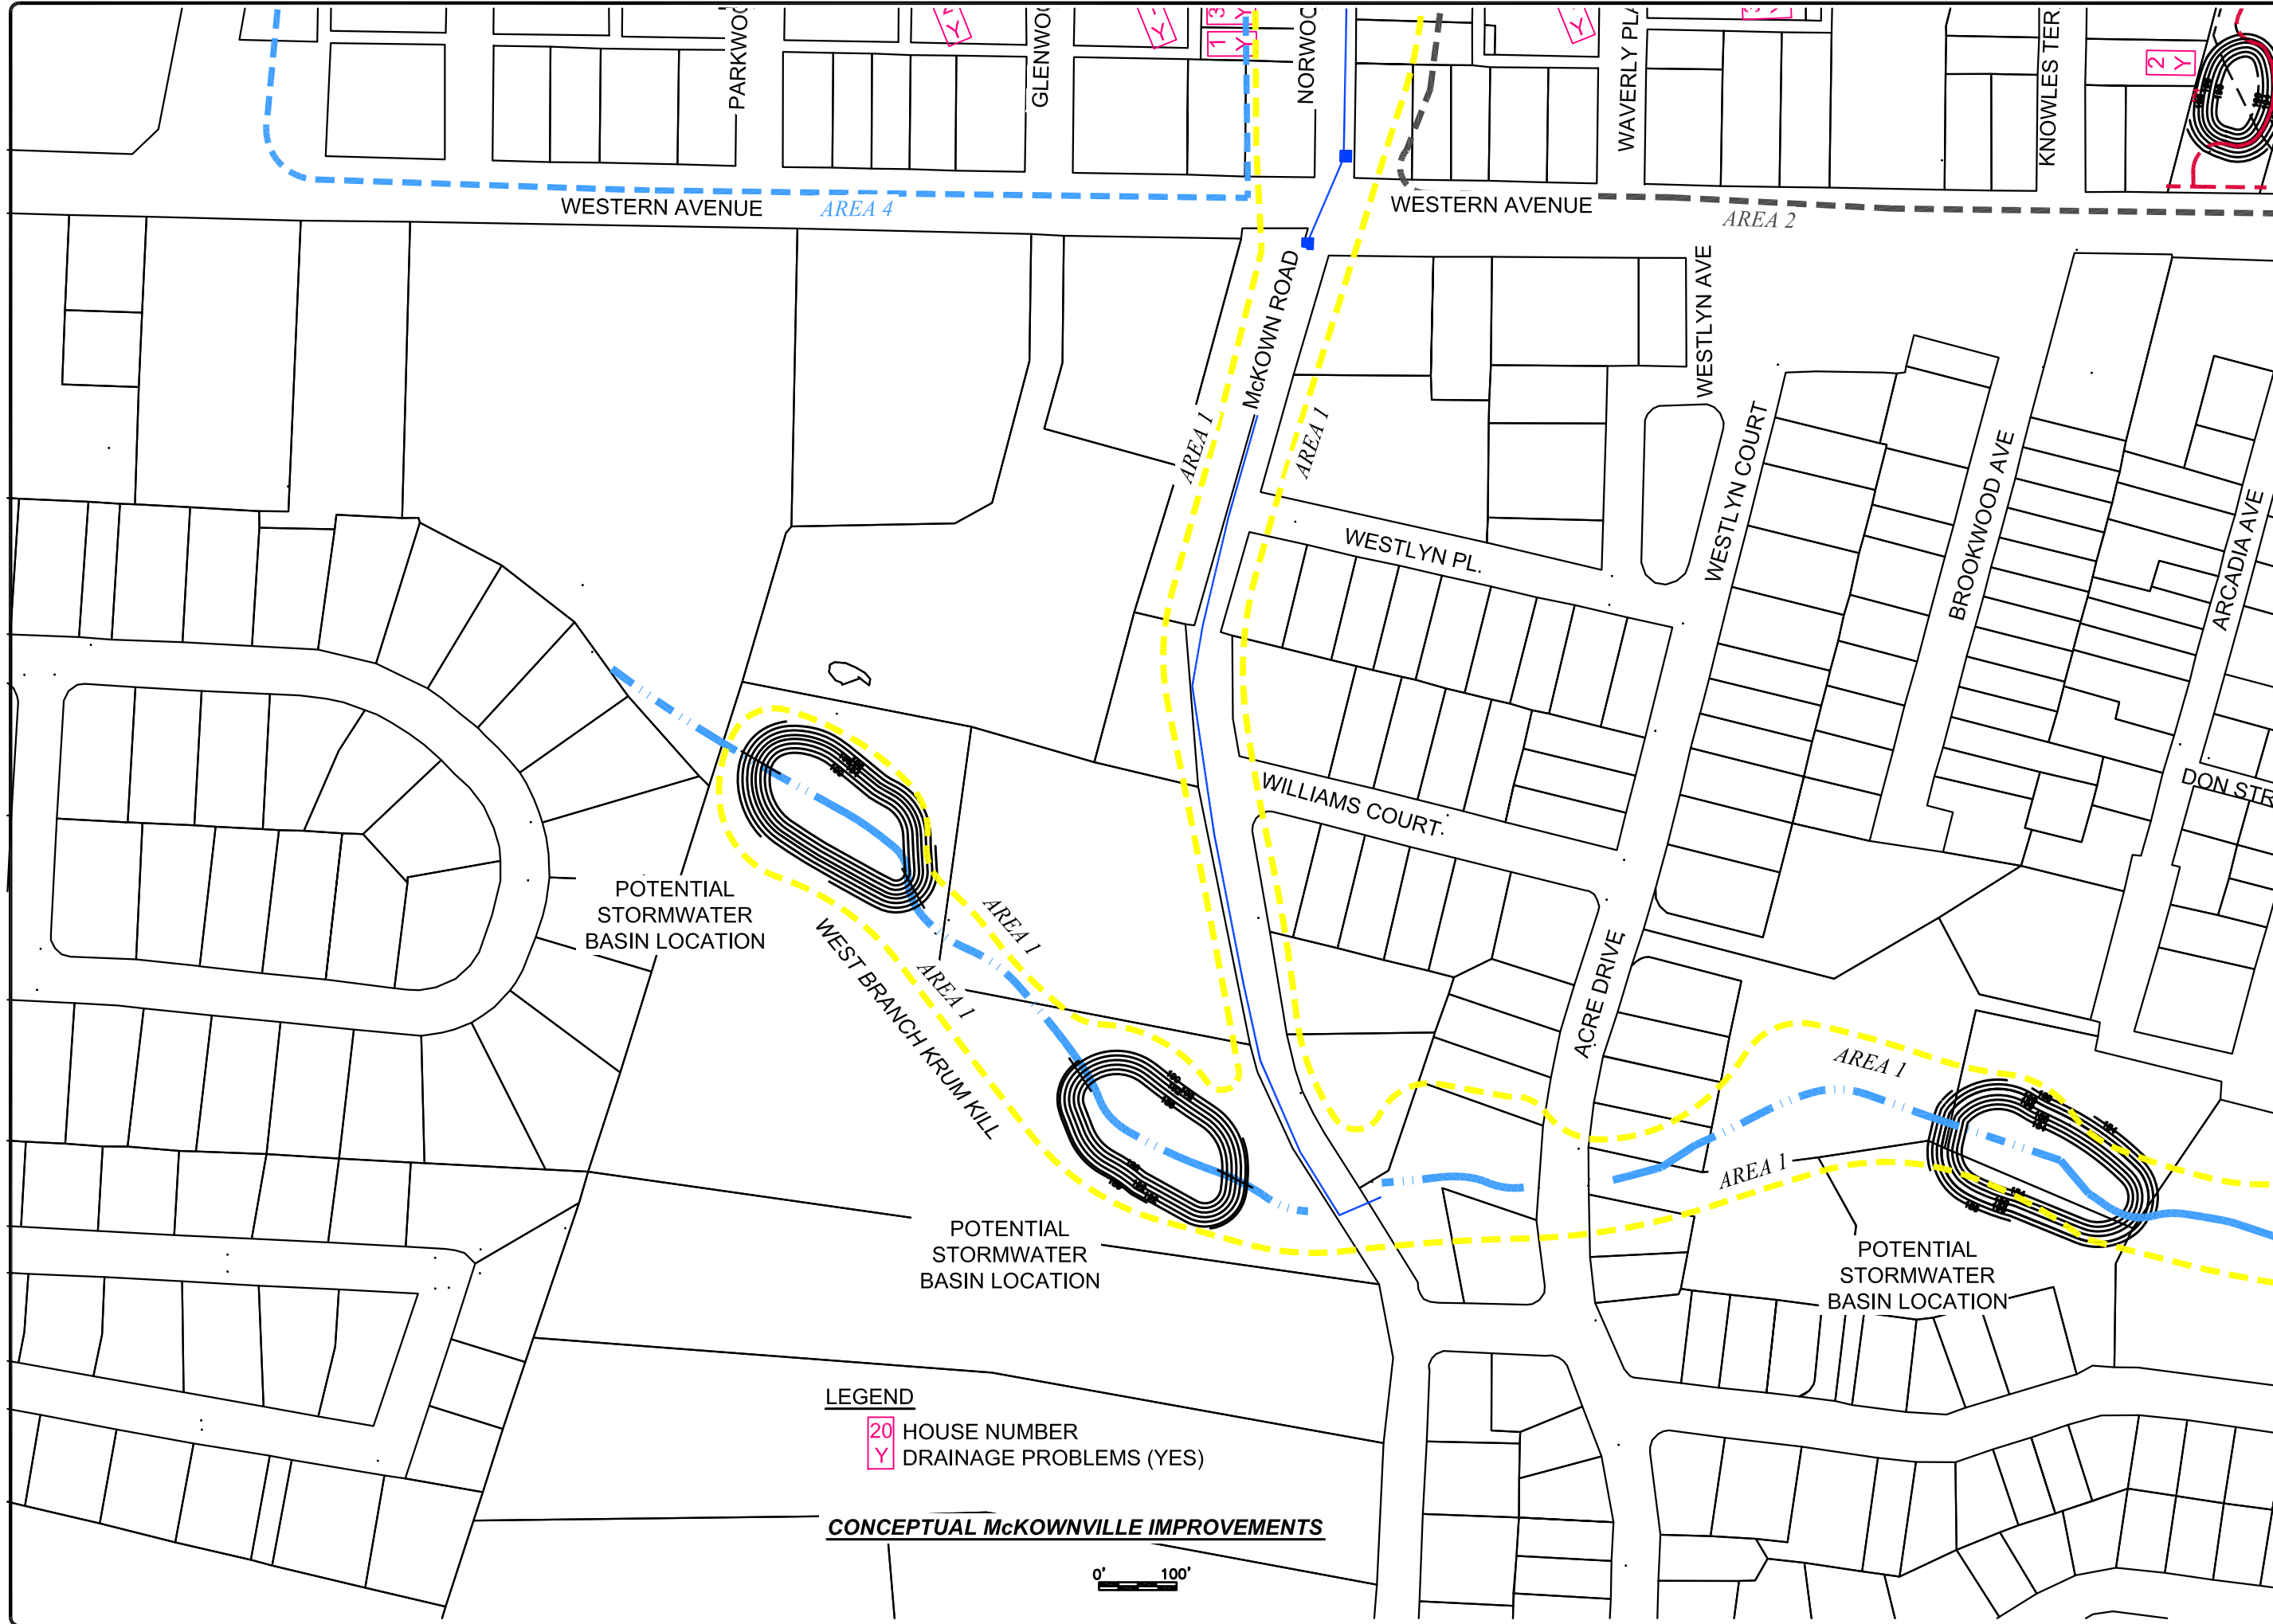

LEGEND
 20 HOUSE NUMBER
 Y DRAINAGE PROBLEMS (YES)

CONCEPTUAL McKOWNVILLE IMPROVEMENTS



DATE: SECT. 2008
 DRAWN BY:
 SCALE:
 REVIEWED BY:
 PROJECT NO.:
 FILE:

DELAWARE ENGINEERING, P.C.
 CIVIL AND ENVIRONMENTAL ENGINEERING


8-12 DIETZ STREET, SUITE 303, ONEONTA, NY 13820 - 607.432.8073
 28 MADISON AVENUE EXTENSION, ALBANY, NY 12203 - 518.452.1290
 6 TOWNSEND STREET, WALTON, NY 13856 - 607.865.9234

NO.	DATE	REVISIONS DESCRIPTION

McKOWNVILLE DRAINAGE SYSTEM
 TOWN OF GUILDERLAND, NY

**CONCEPTUAL
 McKOWNVILLE
 IMPROVEMENTS**

H:\Projects\Guilderland\McKownville storm sewer\McKownville.dwg\McKownville.dwg 6/7/2010 7:28:41 AM EDT

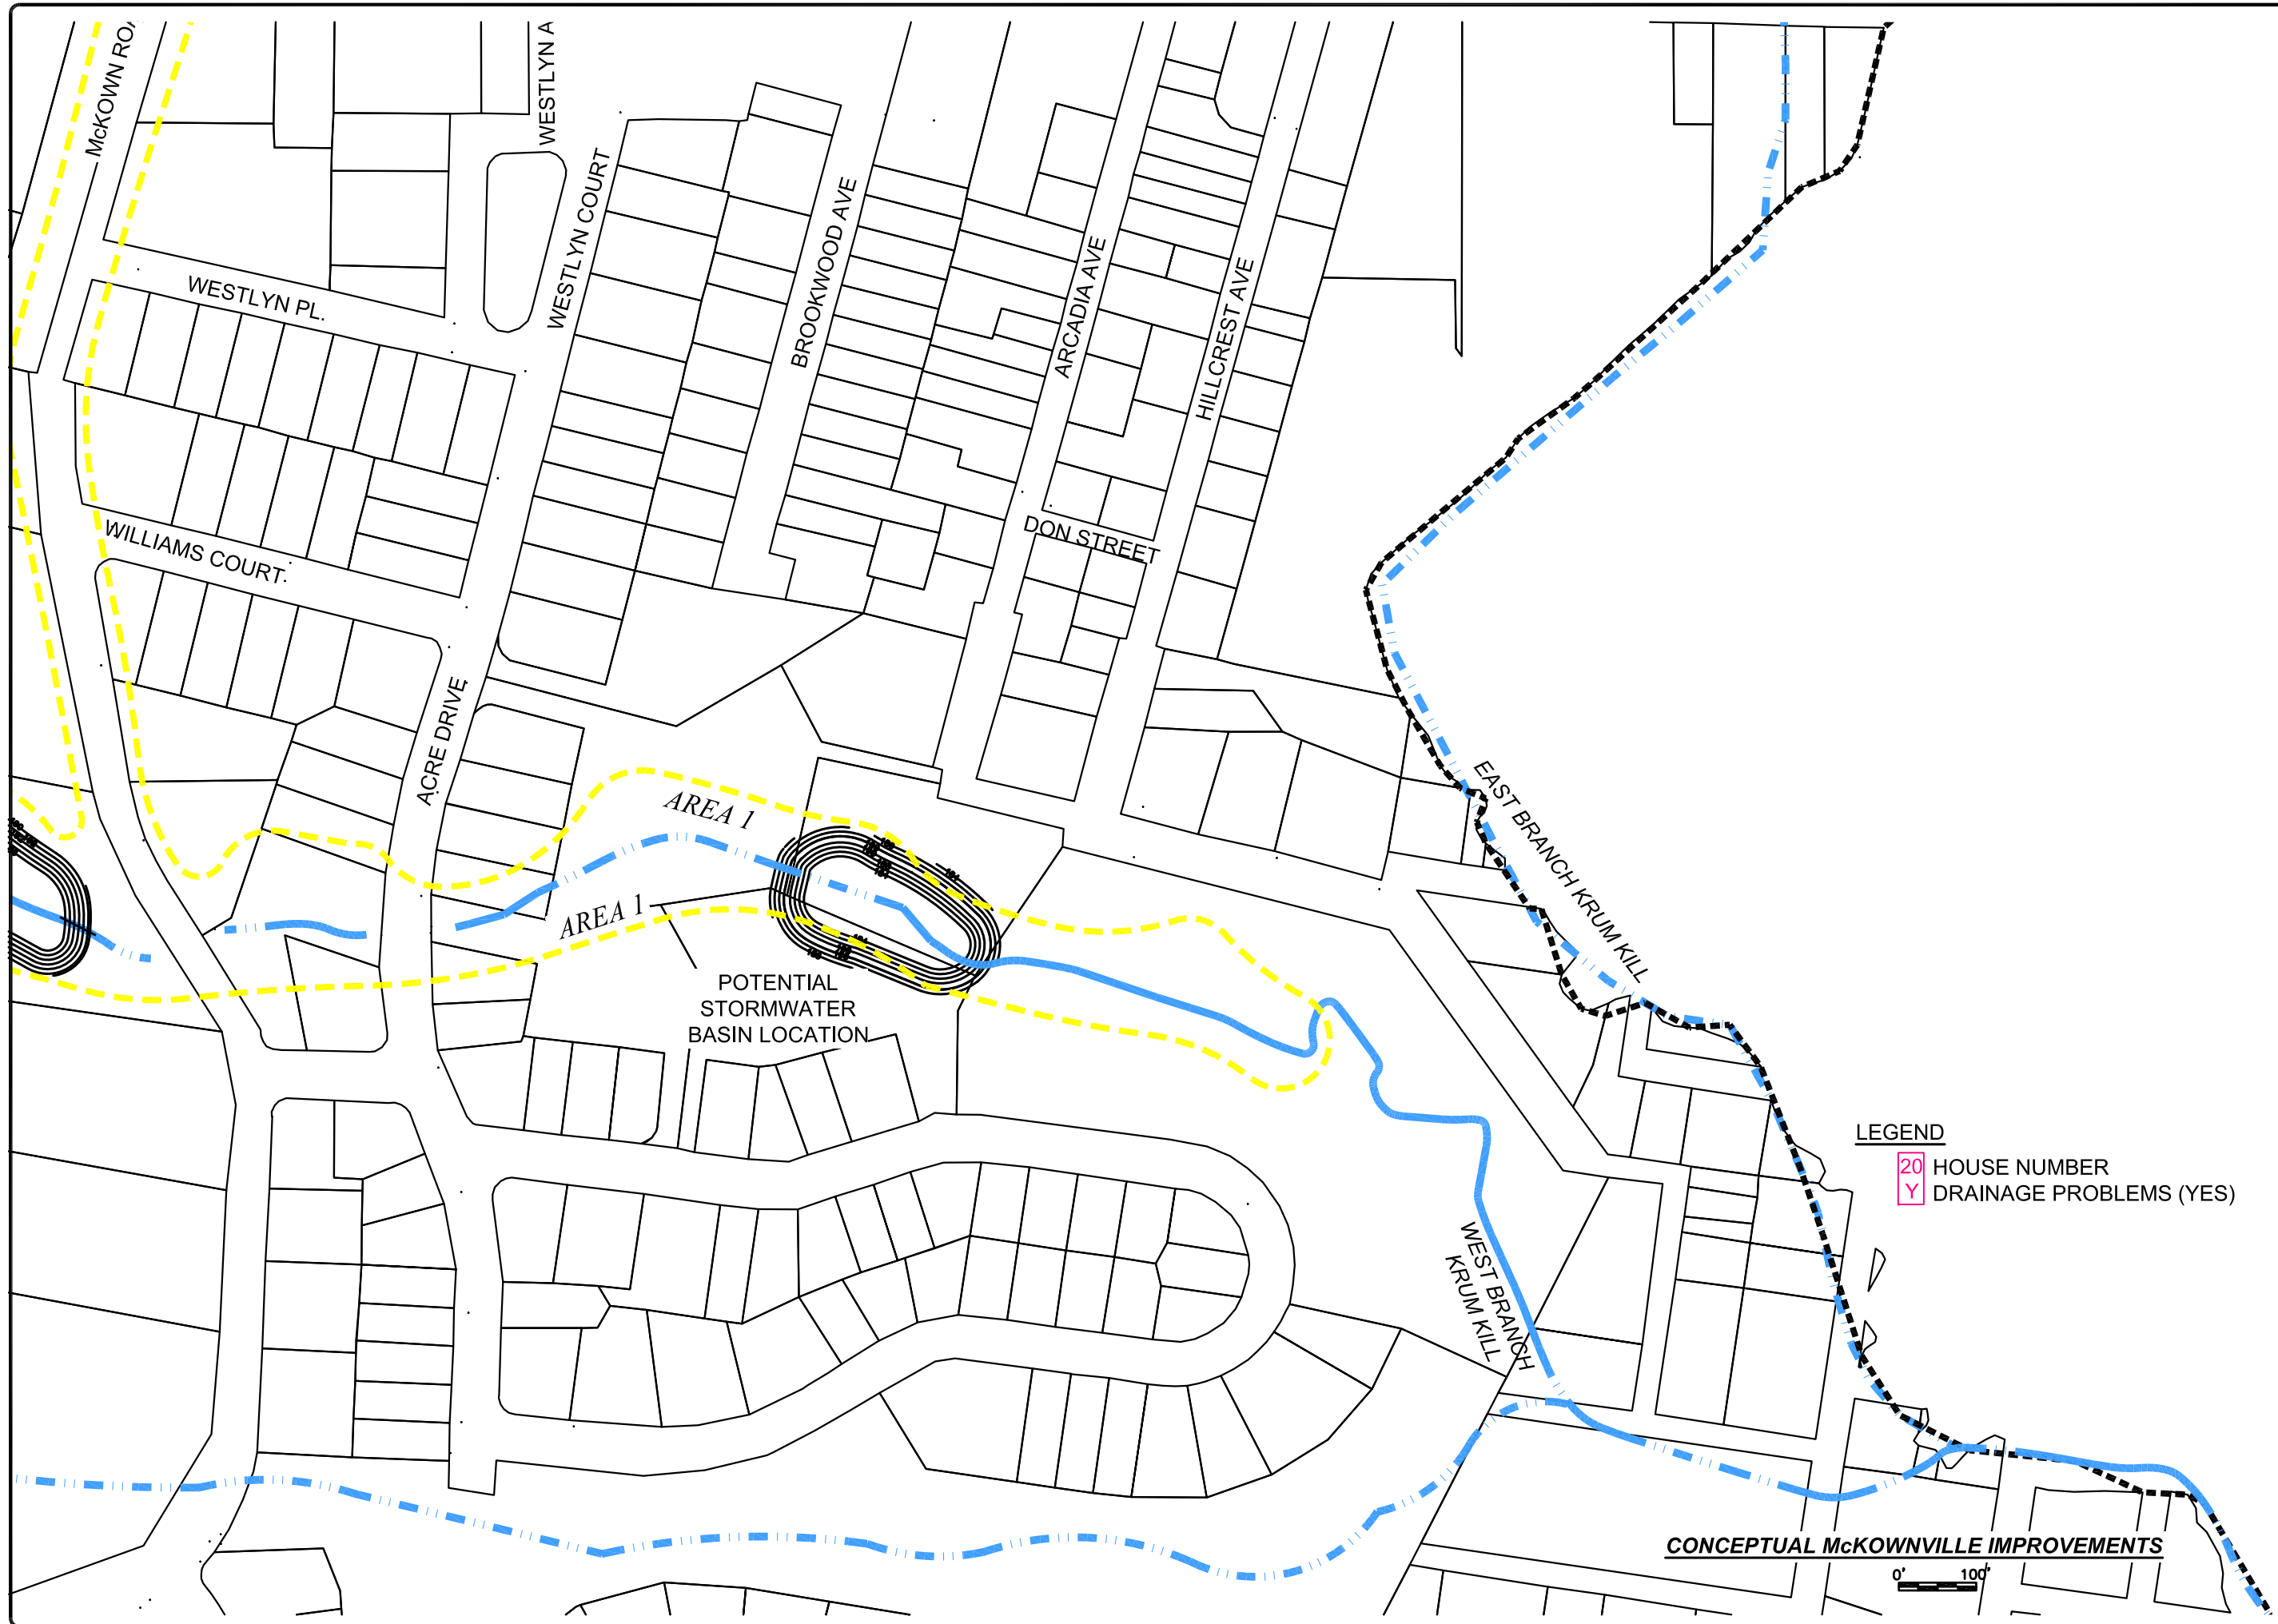

DATE: SEPT. 2009
 DRAWN BY:
 SCALE:
 REVIEWED BY:
 PROJECT NO.:
 FILE:

DELAWARE ENGINEERING, P.C.
 CIVIL AND ENVIRONMENTAL ENGINEERING
 8-13 DIETZ STREET, SUITE 303, CHEMUNTA, NY 13820 - 607.452.8973
 28 MADISON AVENUE EXTENSION, ALBANY, NY 12203 - 518.452.1290
 6 TOWNSEND STREET, WALTON, NY 13856 - 607.865.9234

NO.	DATE	REVISIONS DESCRIPTION

McKOWNVILLE DRAINAGE SYSTEM
 TOWN OF GUILDERLAND, NY

**CONCEPTUAL
 McKOWNVILLE
 IMPROVEMENTS**