


H:\Projects\Guilderland\McKownville storm sewer\McKownville.dwg\McKownville.dwg 6/7/2010 7:28:41 AM EDT

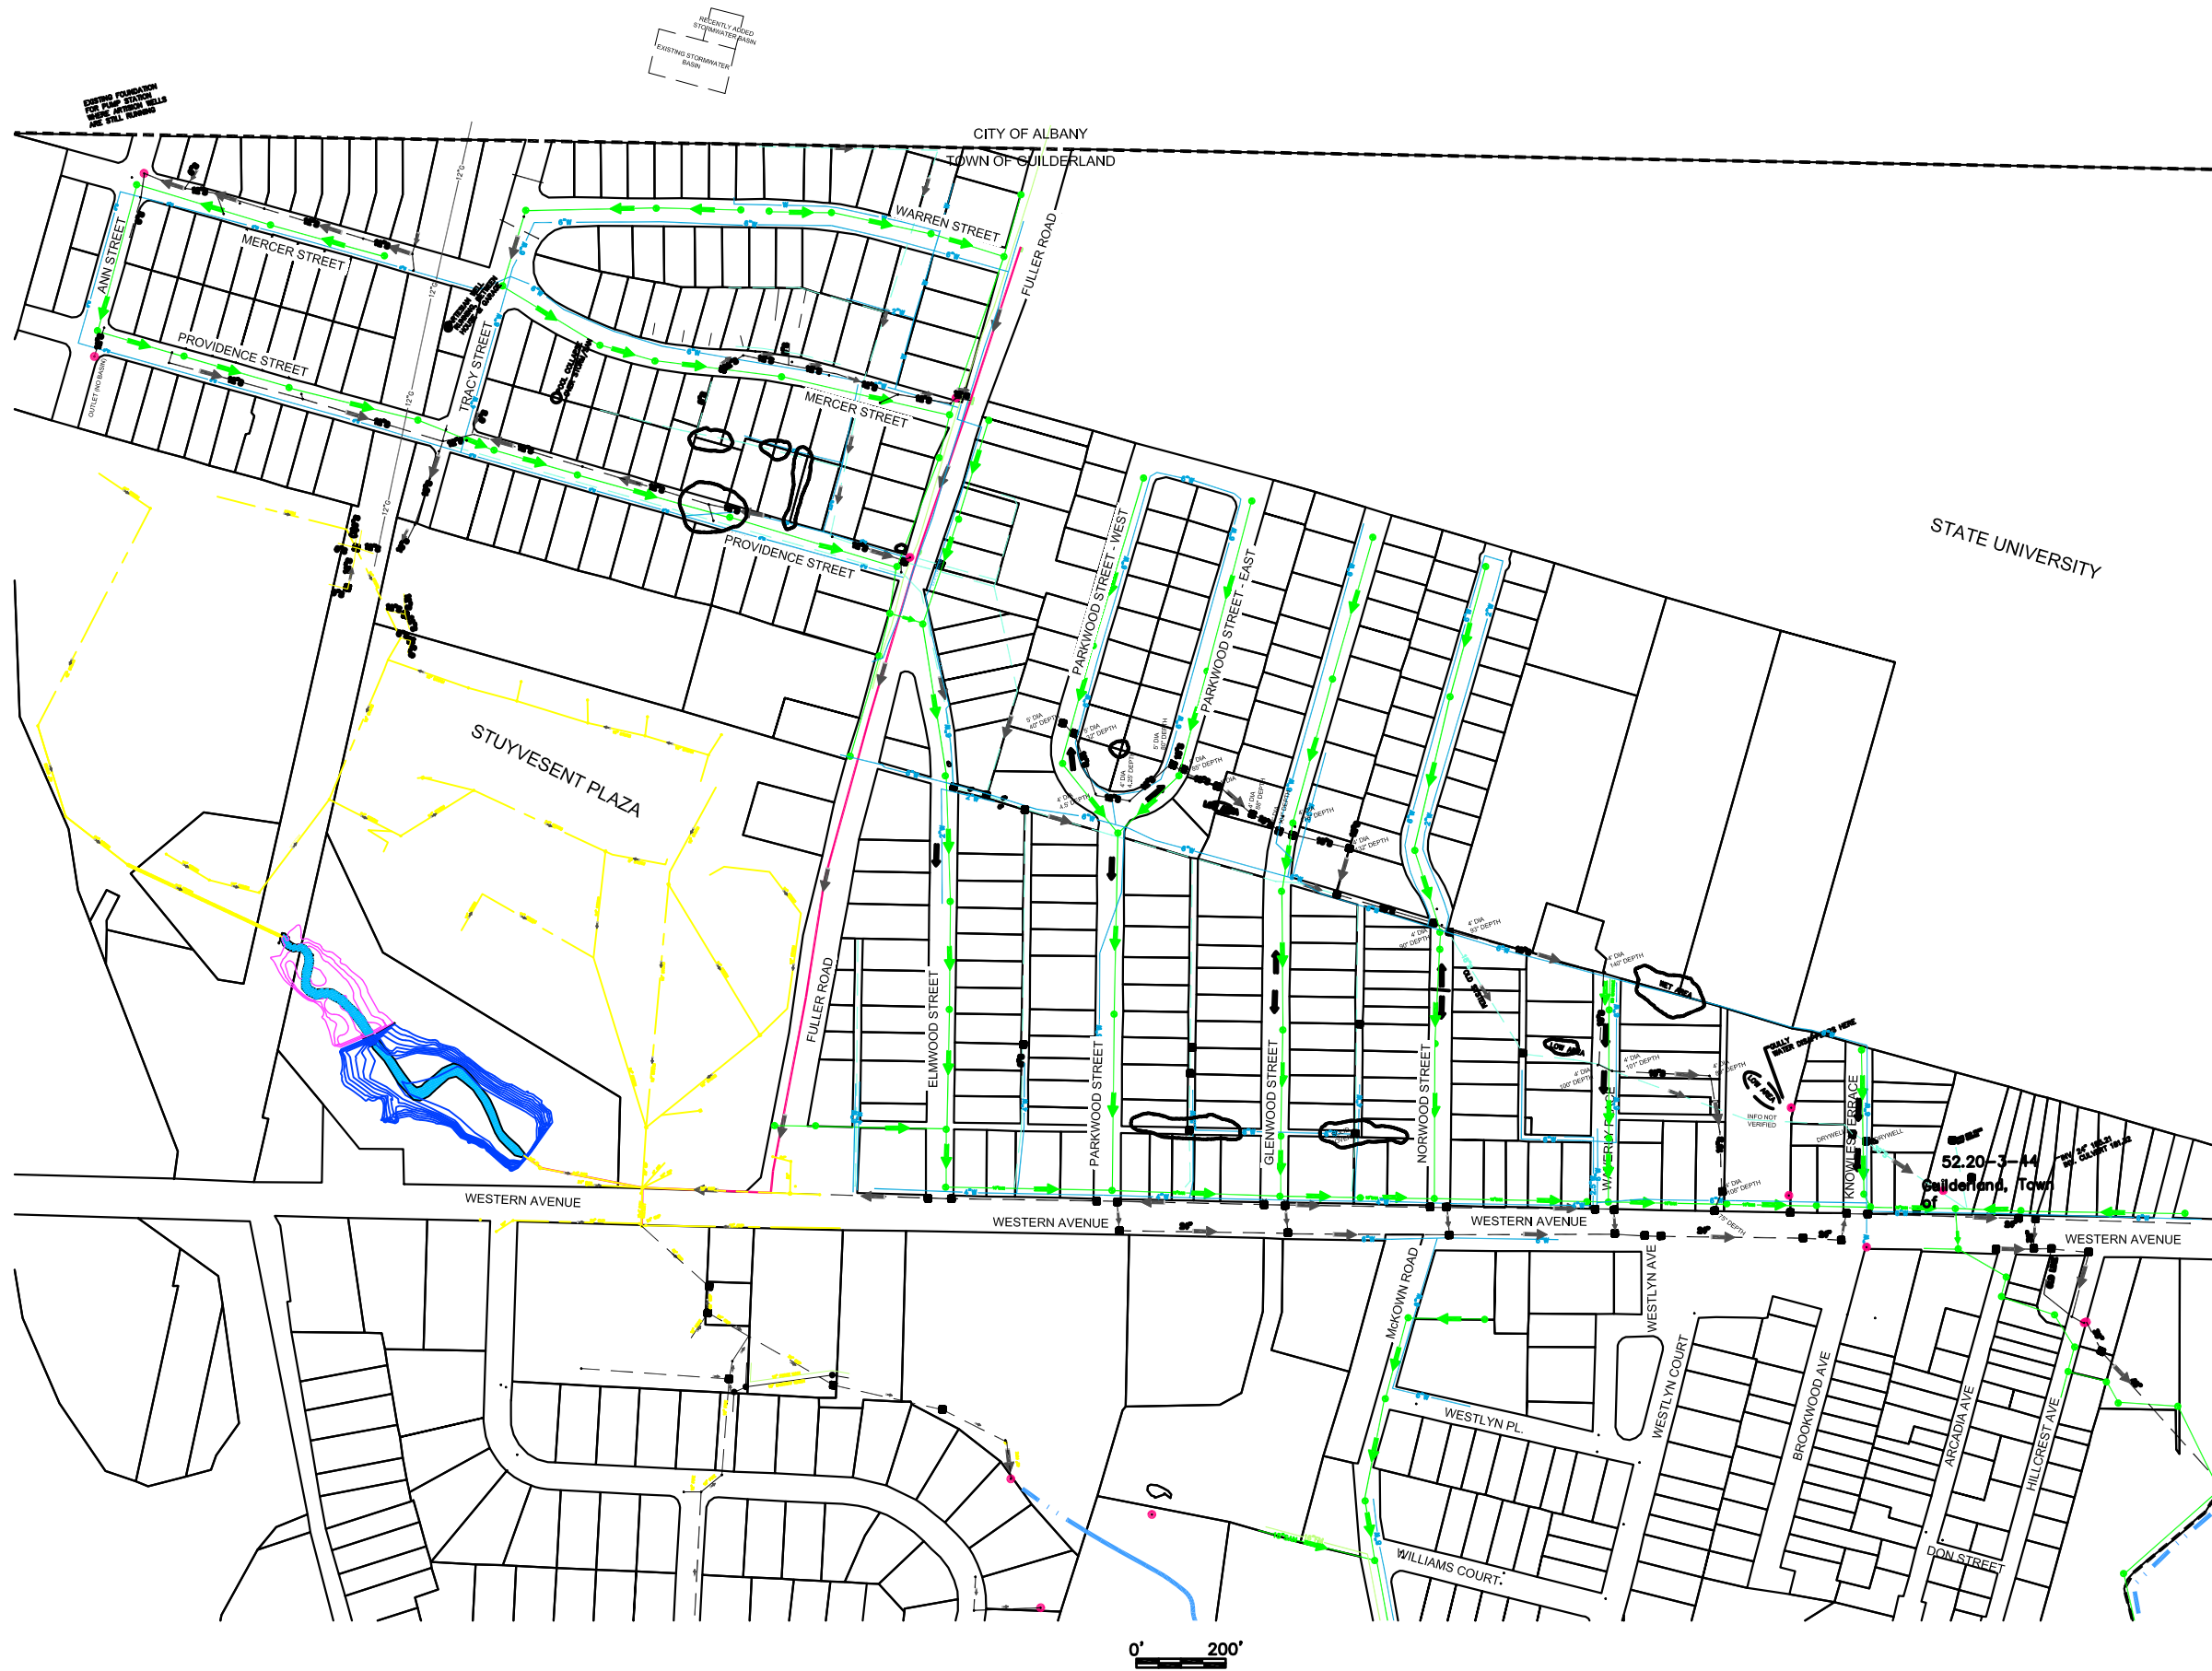

- LEGEND**
- EXISTING CATCH BASIN LOCATIONS
  - EXISTING STORM OUTFALL LOCATIONS
  - EXISTING SANITARY SEWER
  - 4" W EXISTING WATER MAIN
  - EXISTING STORM SEWER
- TAX MAP PARCELS (TOWN OF GUILDERLAND)

DATE: SEPT. 2008  
 DRAWN BY:  
 SCALE:  
 REVIEWED BY:  
 PROJECT NO.:  
 FILE:

**DELAWARE ENGINEERING, P.C.**  
 CIVIL AND ENVIRONMENTAL ENGINEERING  
 8-12 DIETZ STREET, SUITE 303, ONEONTA, NY 13820 - 607.432.8073  
 28 MADISON AVENUE EXTENSION, ALBANY, NY 12203 - 518.452.1280  
 6 TOWNSEND STREET, WALTON, NY 13856 - 607.865.9254

REVISIONS	
NO.	DATE

McKOWNVILLE DRAINAGE SYSTEM  
 TOWN OF GUILDERLAND, NY

**EXISTING UTILITIES MAP**