

SEE TOWN ENGINE DEPARTMENT OF RECORDS
ALBANY, N. Y. August 15, 1951

This is to certify that the proposed arrangements for water supply and sewage disposal for **Glenwood Heights Part No. 1** were approved in the **Town of Guilderland** on **August 10, 1951** in accordance with plans on file in the office of the State Commissioner of Health. Consent is hereby given to the clerk of the town on which this replacement refers to the office of the county clerk of **Albany** in accordance with the provisions of Section 86 of the Public Health Law.

OFFICE OF
ALBANY COUNTY CLERK
AUG 30 3 25 PM '51
ALBANY, N. Y.


MAP OF PART I
GLENWOOD HEIGHTS
OWNED BY
PHILIP AND JEAN WOGEL
EXTENSION OF GLENWOOD ST
MCKOWNVILLE TOWN OF GUILDERLAND
ALBANY CO., N.Y.
SCALE
1"=140'




Earl D. ...
DIRECTOR, BUREAU OF ENVIRONMENTAL SANITATION

Albany county clerks
sub div map 2794


FILED Aug 29, 1951
Albany County
Clerk's Office

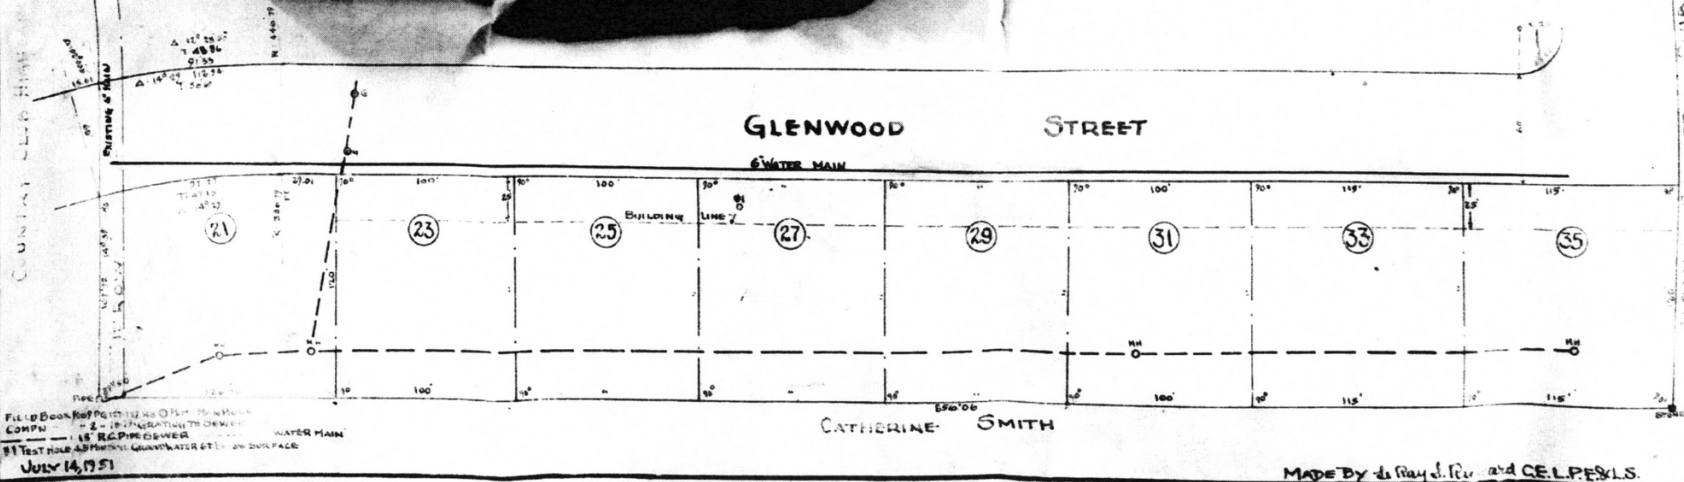

HOUSE	SEWAGE	TREATING AREA REQ.	11.6 MAT. OF BODIES TON
2 BED ROOM	6 MIN SOIL	157 sq	143.85 TO
3	300 gal/day	205 sq	148.56 TO

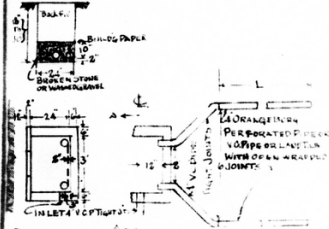

SECTION AA - 1/2" PLAN
DISTRIBUTION BOX AND DRAIN
SCALE 1/4"=1'

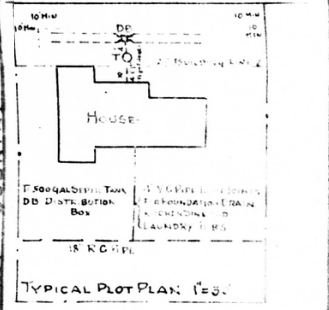

TYPICAL PLOT PLAN (1/8")

2794
146

MADE BY de Ray et. Ric. and CELPEKLS.