


CITY OF FLORHAM
TOWN OF GUILDERLAND

NORTH

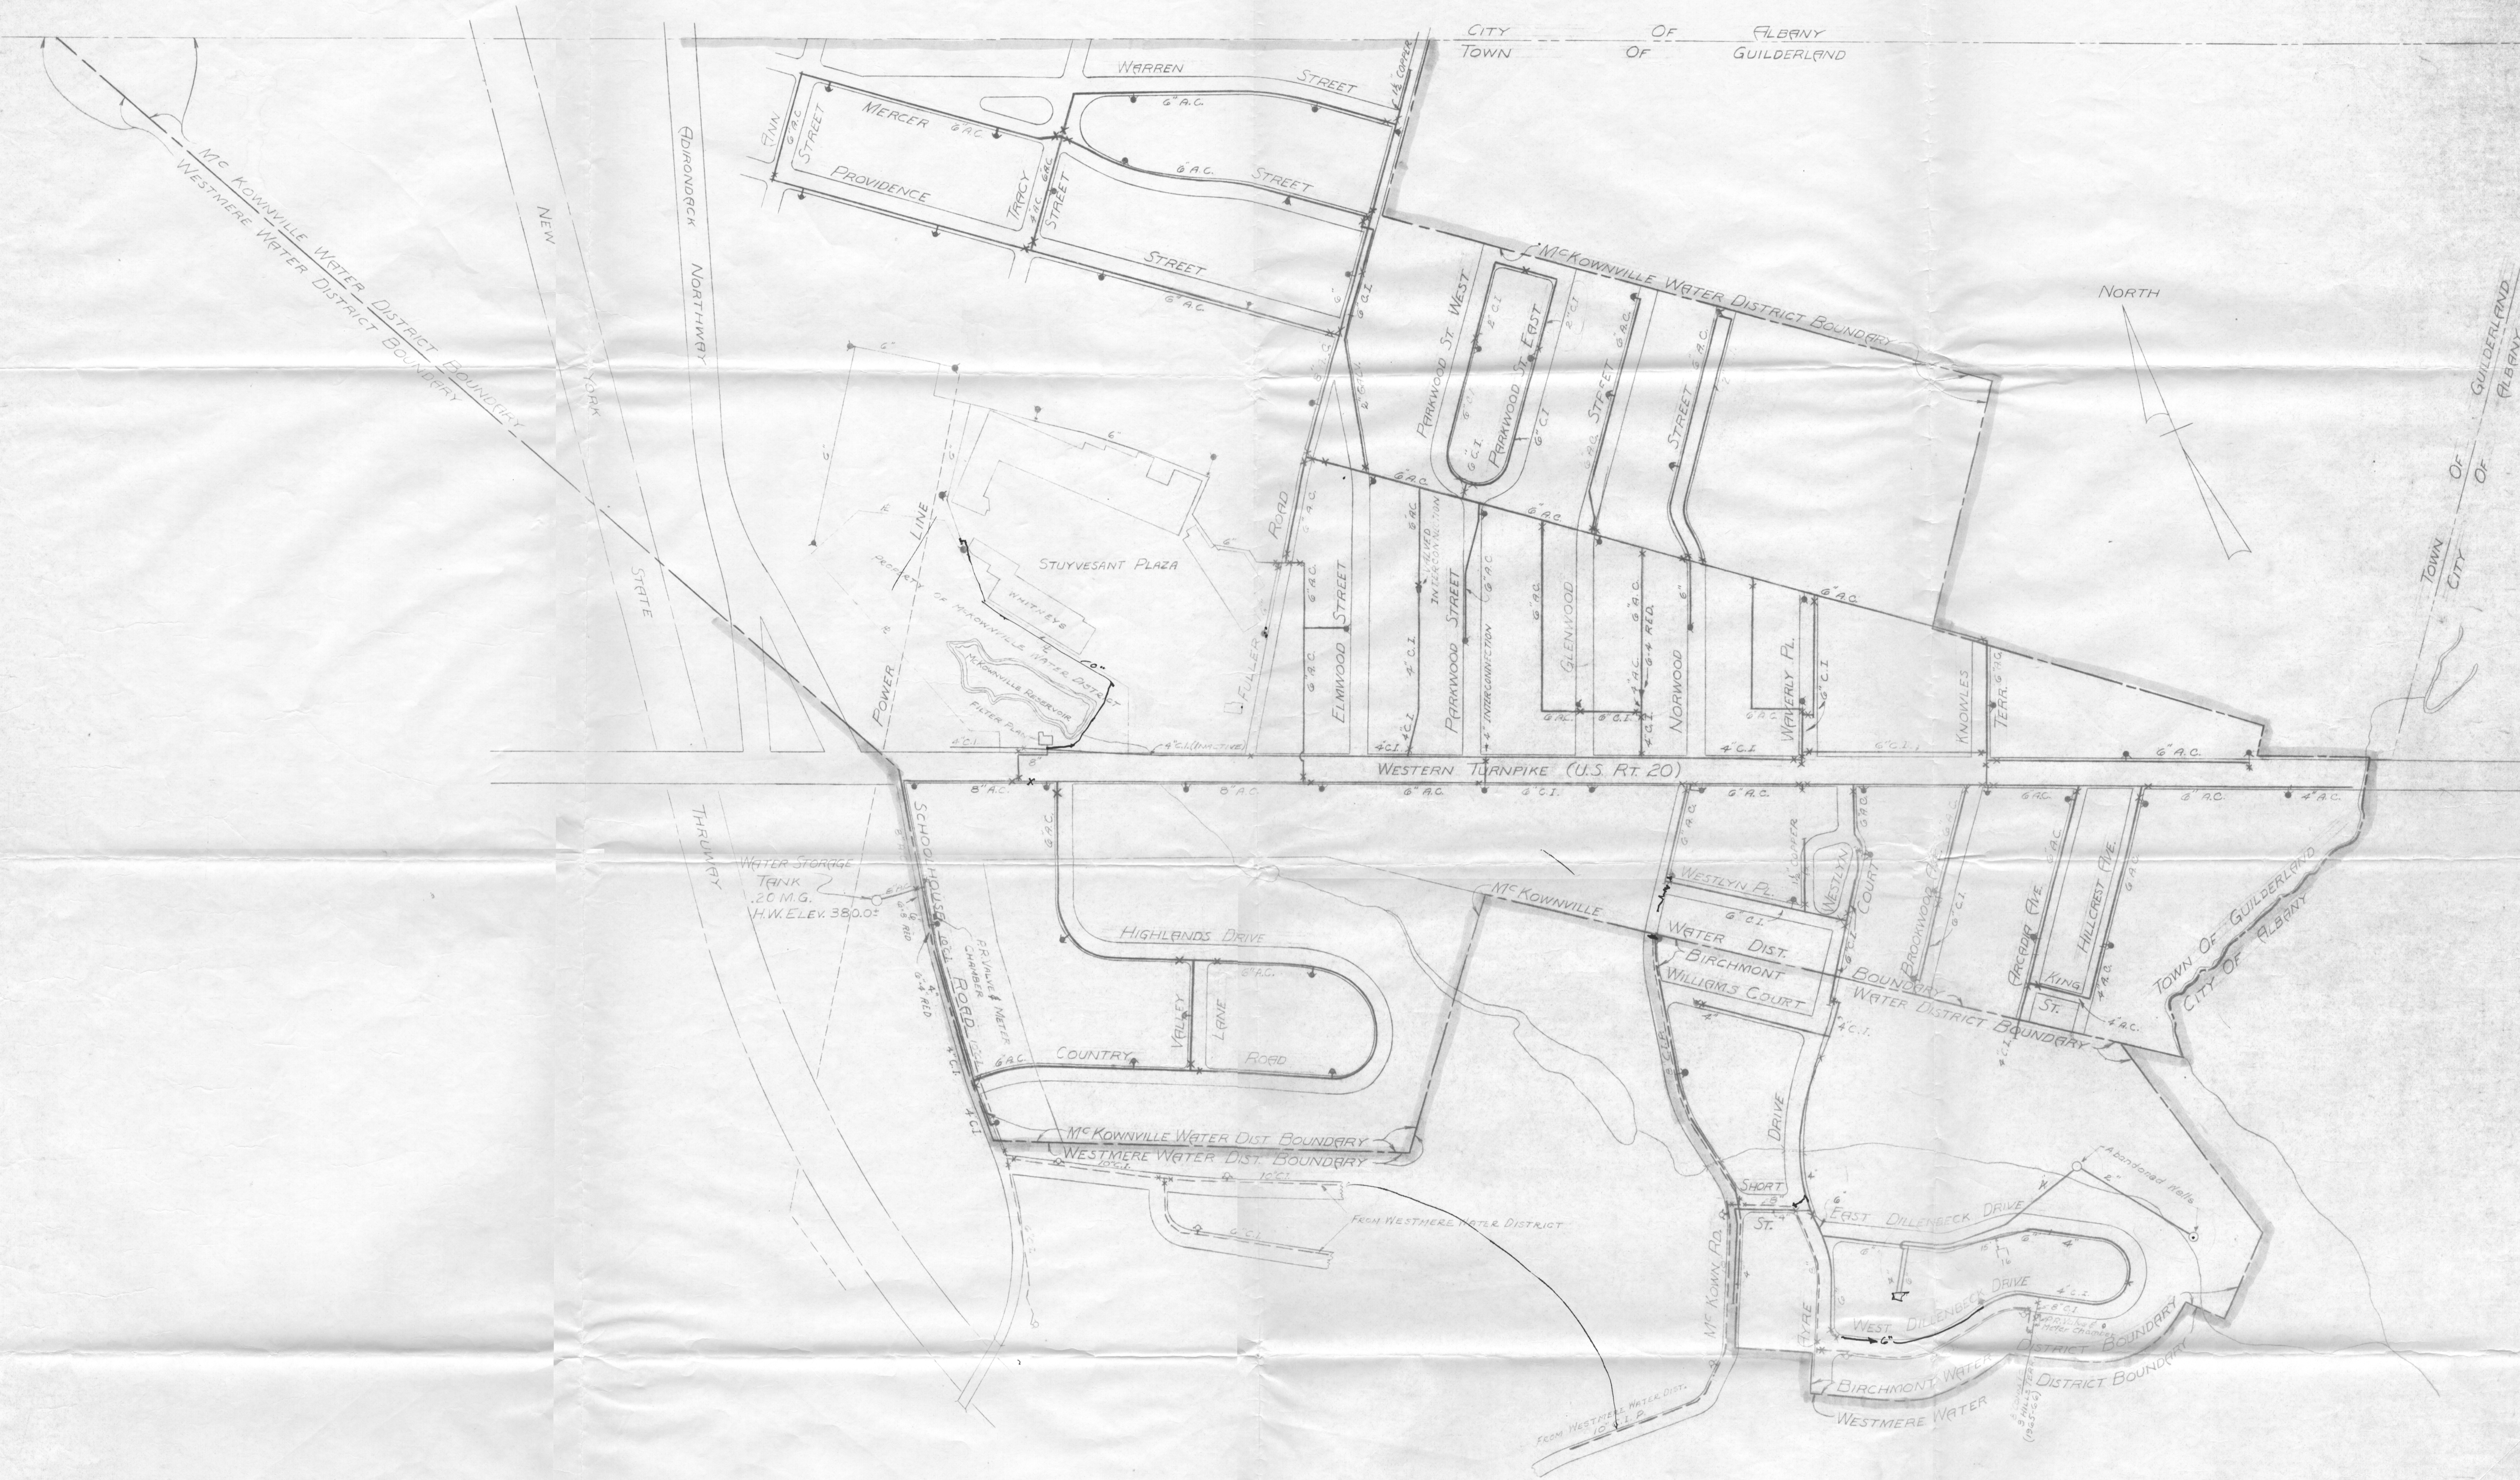

- LEGEND**
- X — WATER MAIN (McKOWNVILLE & BIRCHMONT WATER DISTRICT)
 - X — VALVE & VALVE BOX
 - O — VALVED HYDRANT
 - Δ — WATER MAIN (WESTMERE WATER DISTRICT) UNDER CONSTRUCTION

McKOWNVILLE & BIRCHMONT
WATER DISTRICT
TOWN OF GUILDERLAND
ALBANY COUNTY NEW YORK
MAP OF
DISTRIBUTION SYSTEM
SCALE 1"=200' AUGUST 1967
J. KENNETH FRASER & ASSOCIATES
CONSULTING ENGINEERS RENSSELAER, N. Y.