


H:\Projects\Guilderland\McKownville storm sewer\McKownville.dwg 6/8/2010 3:42:11 PM EDT

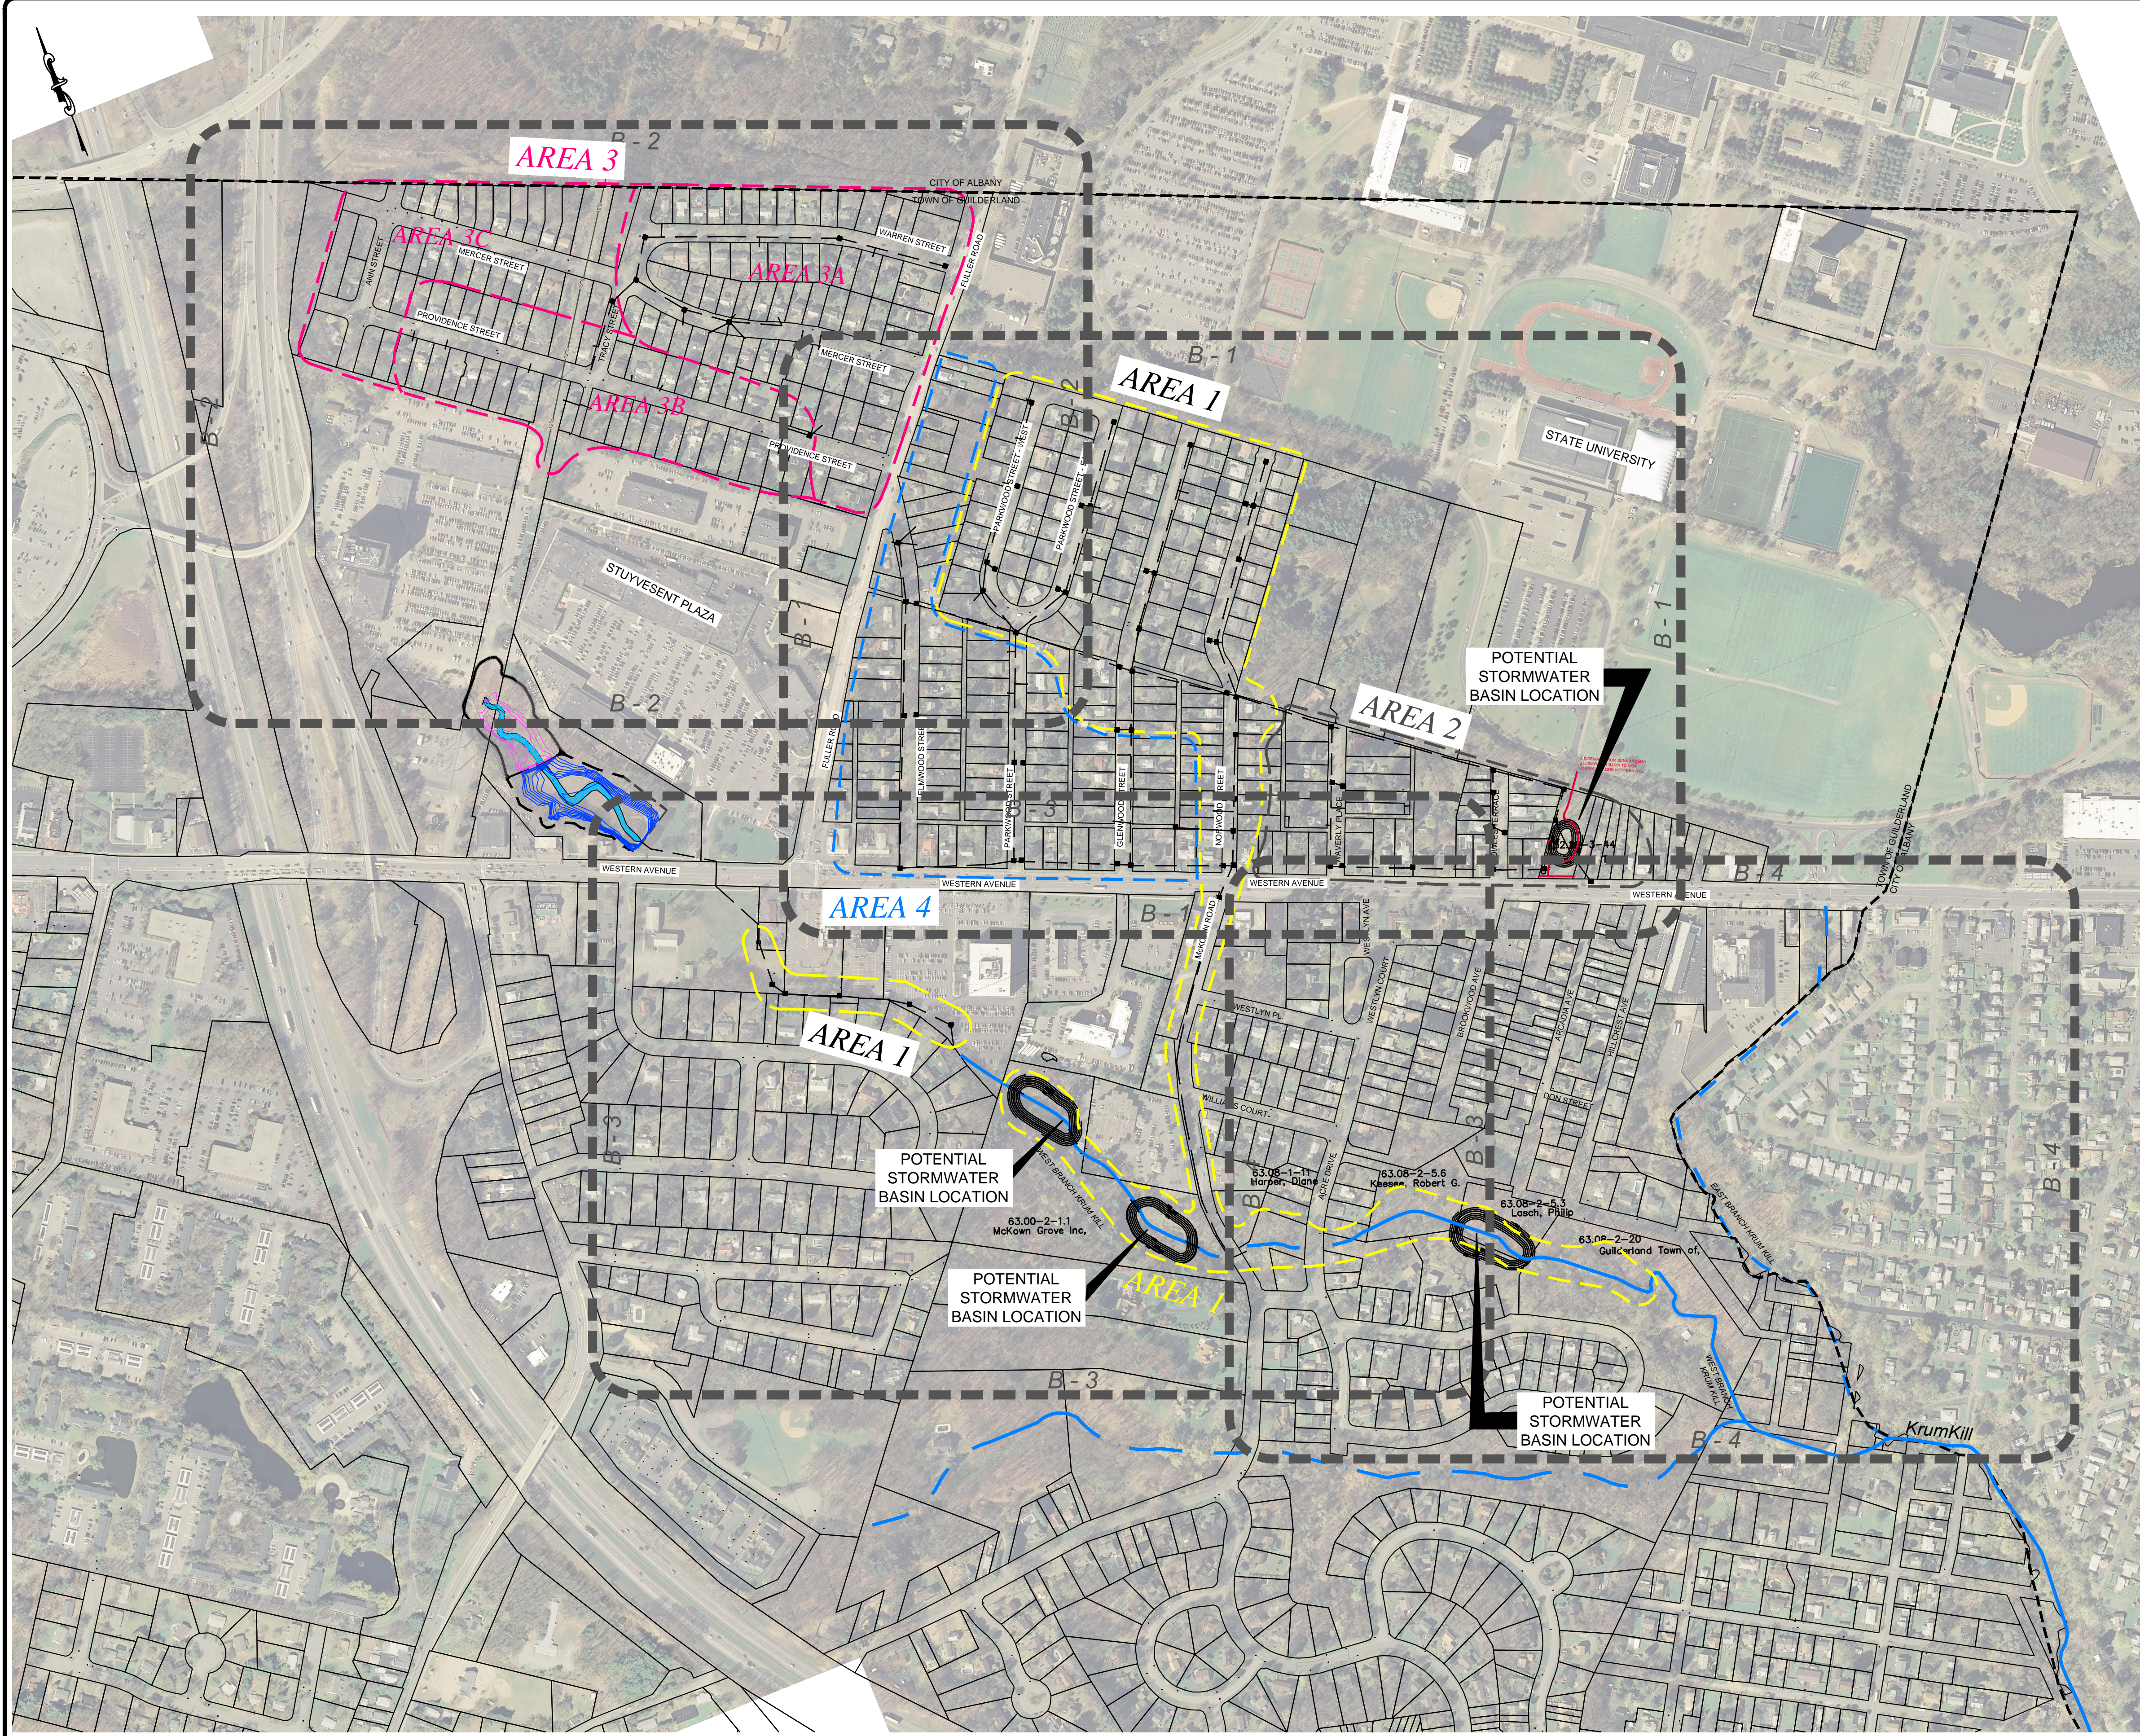

**INDEX MAP** 0' 300'

DATE: JUNE 2010  
 DRAWN BY: KJ  
 SCALE: AS SHOWN  
 REVIEWED BY: FMG  
 PROJECT NO.:  
 FILE:

**DELAWARE ENGINEERING, P.C.**  
 CIVIL AND ENVIRONMENTAL ENGINEERING

8-12 DIETZ STREET, SUITE 303, ONEONTA, NY 13820 - 607.432.8073  
 28 MADISON AVENUE EXTENSION, ALBANY, NY 12203 - 518.452.1290  
 6 TOWNSEND STREET, WALTON, NY 13856 - 607.865.9254

REVISIONS	
NO.	DATE DESCRIPTION

**McKOWNVILLE DRAINAGE SYSTEM**  
 TOWN OF GUILDERLAND, NY

**CONCEPTUAL IMPROVEMENTS MAP**